




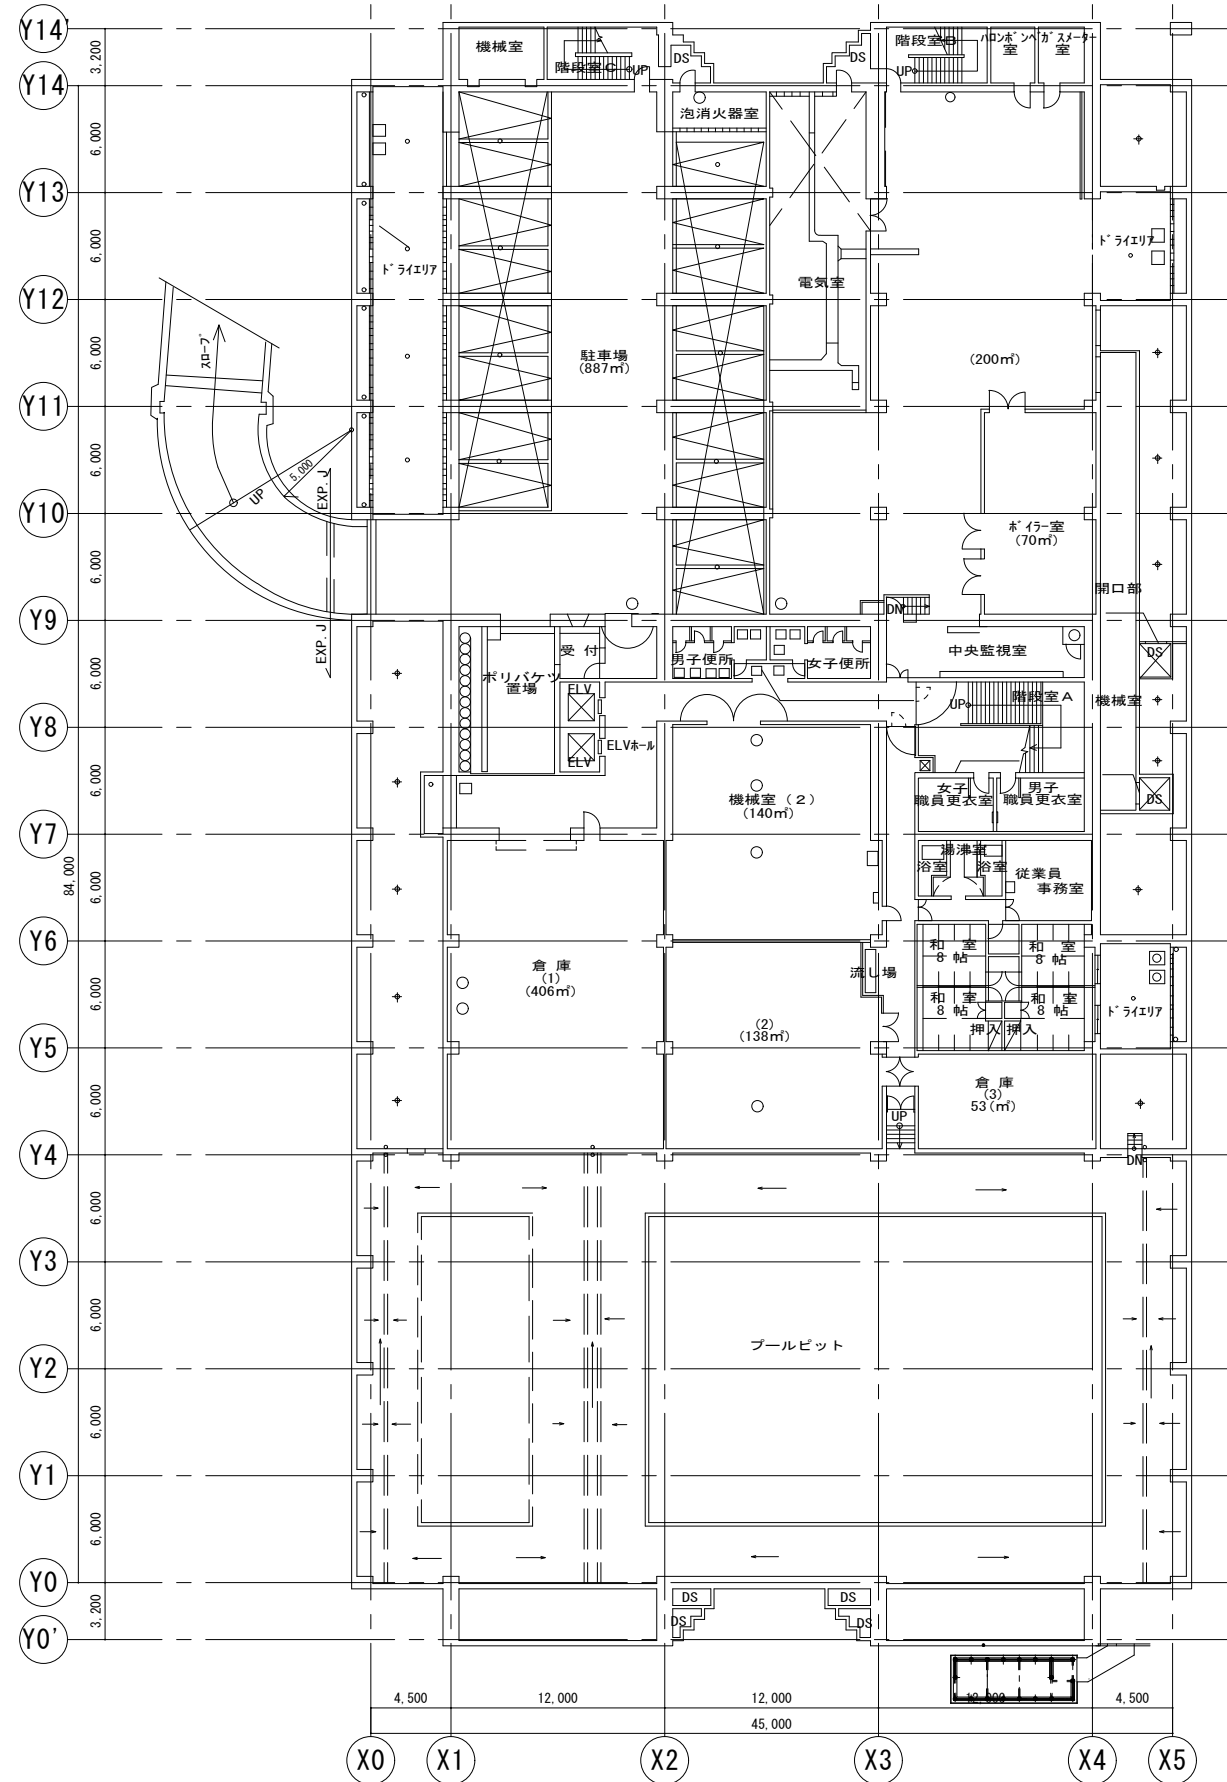


BSM 1FL 平面図 1/300

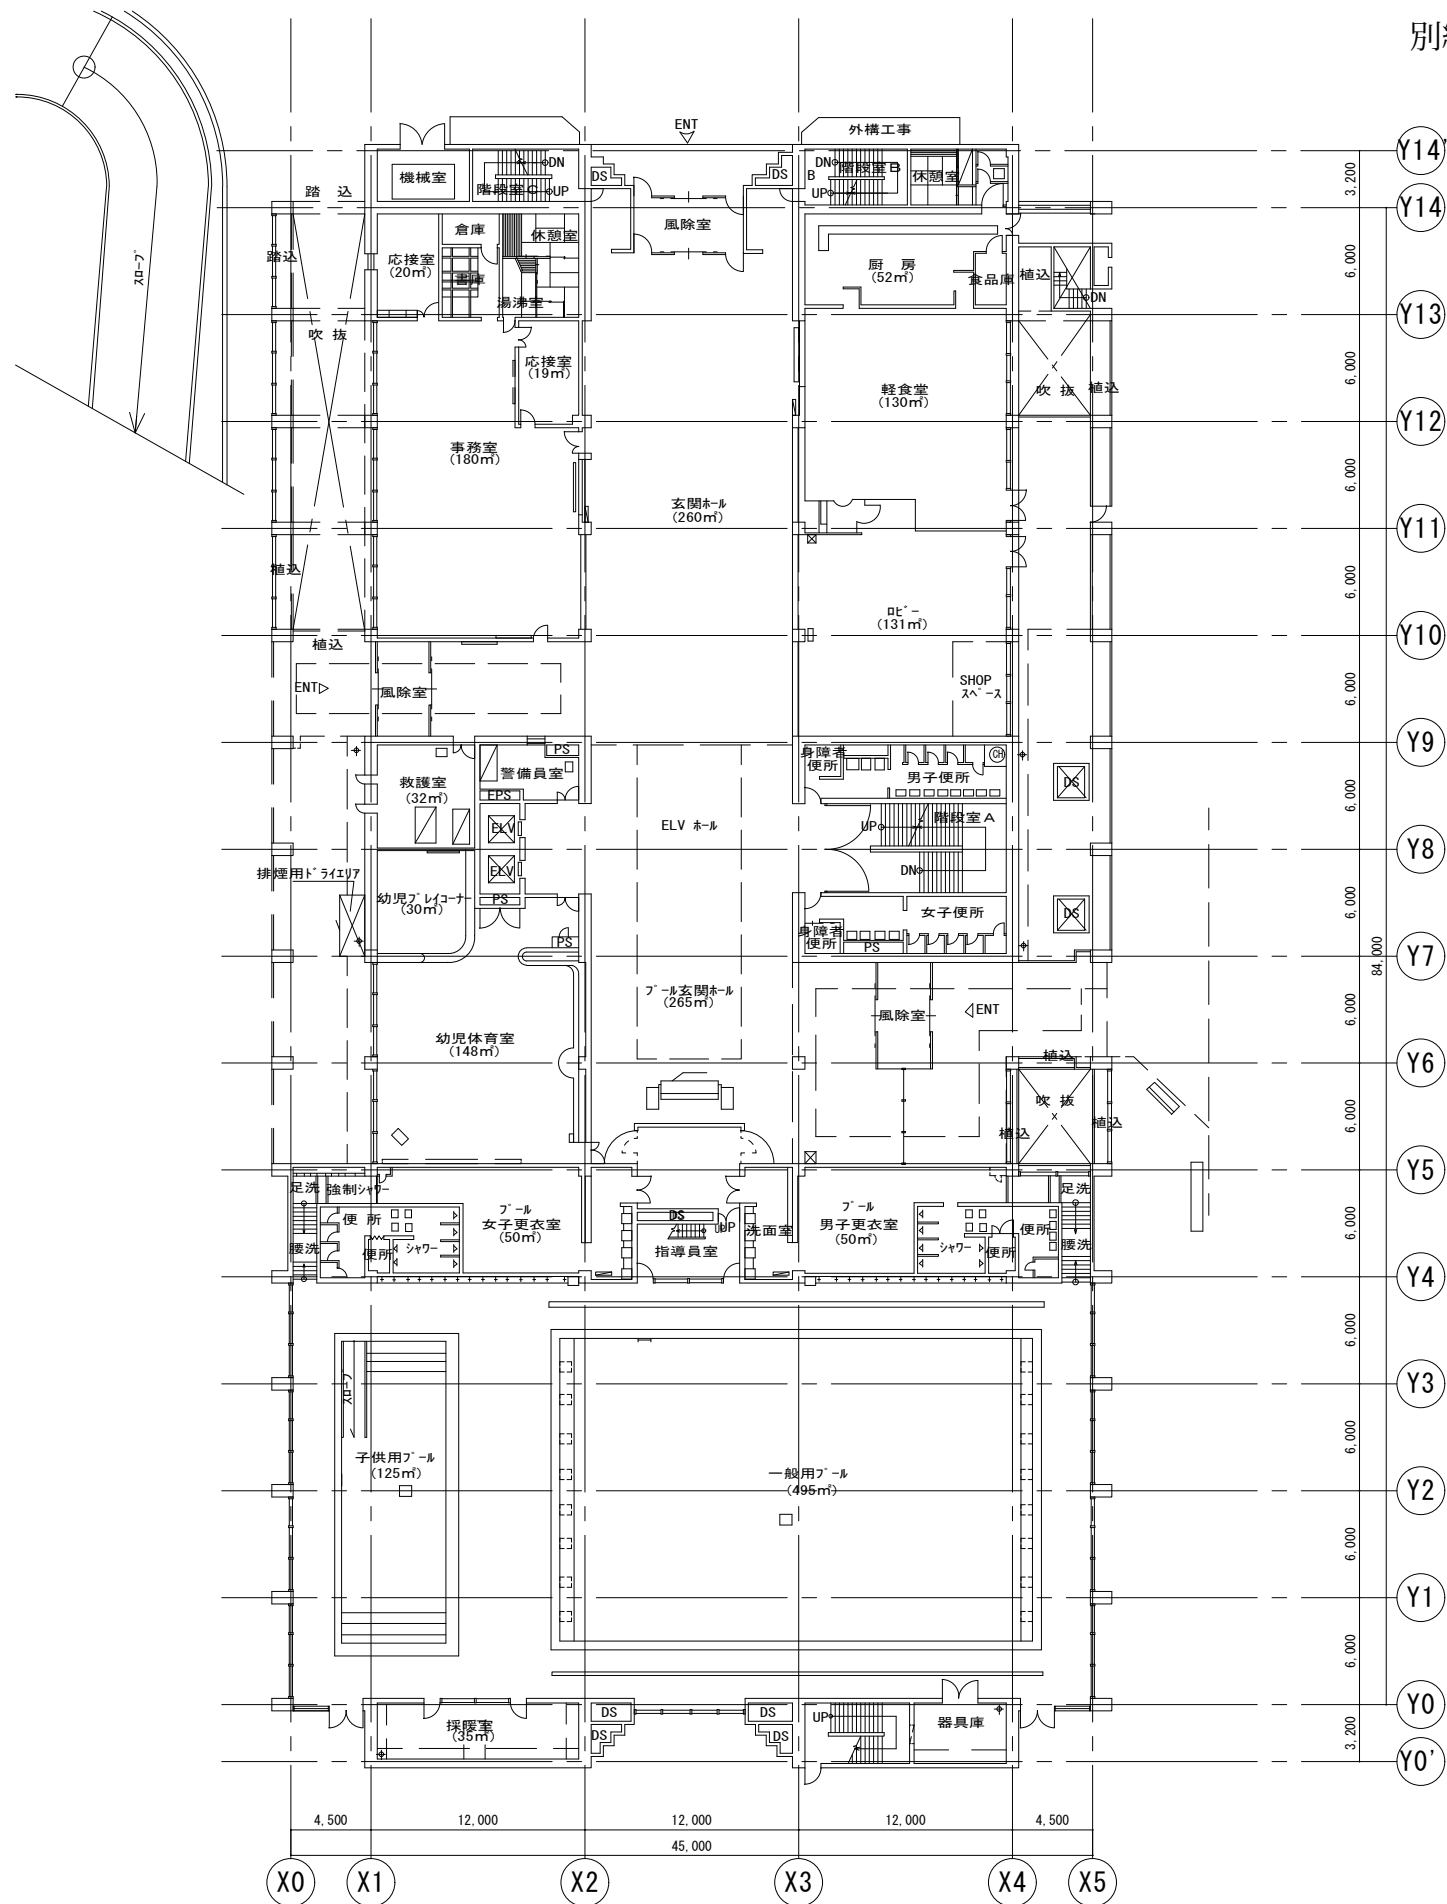


1ST FL 平面図 1/300

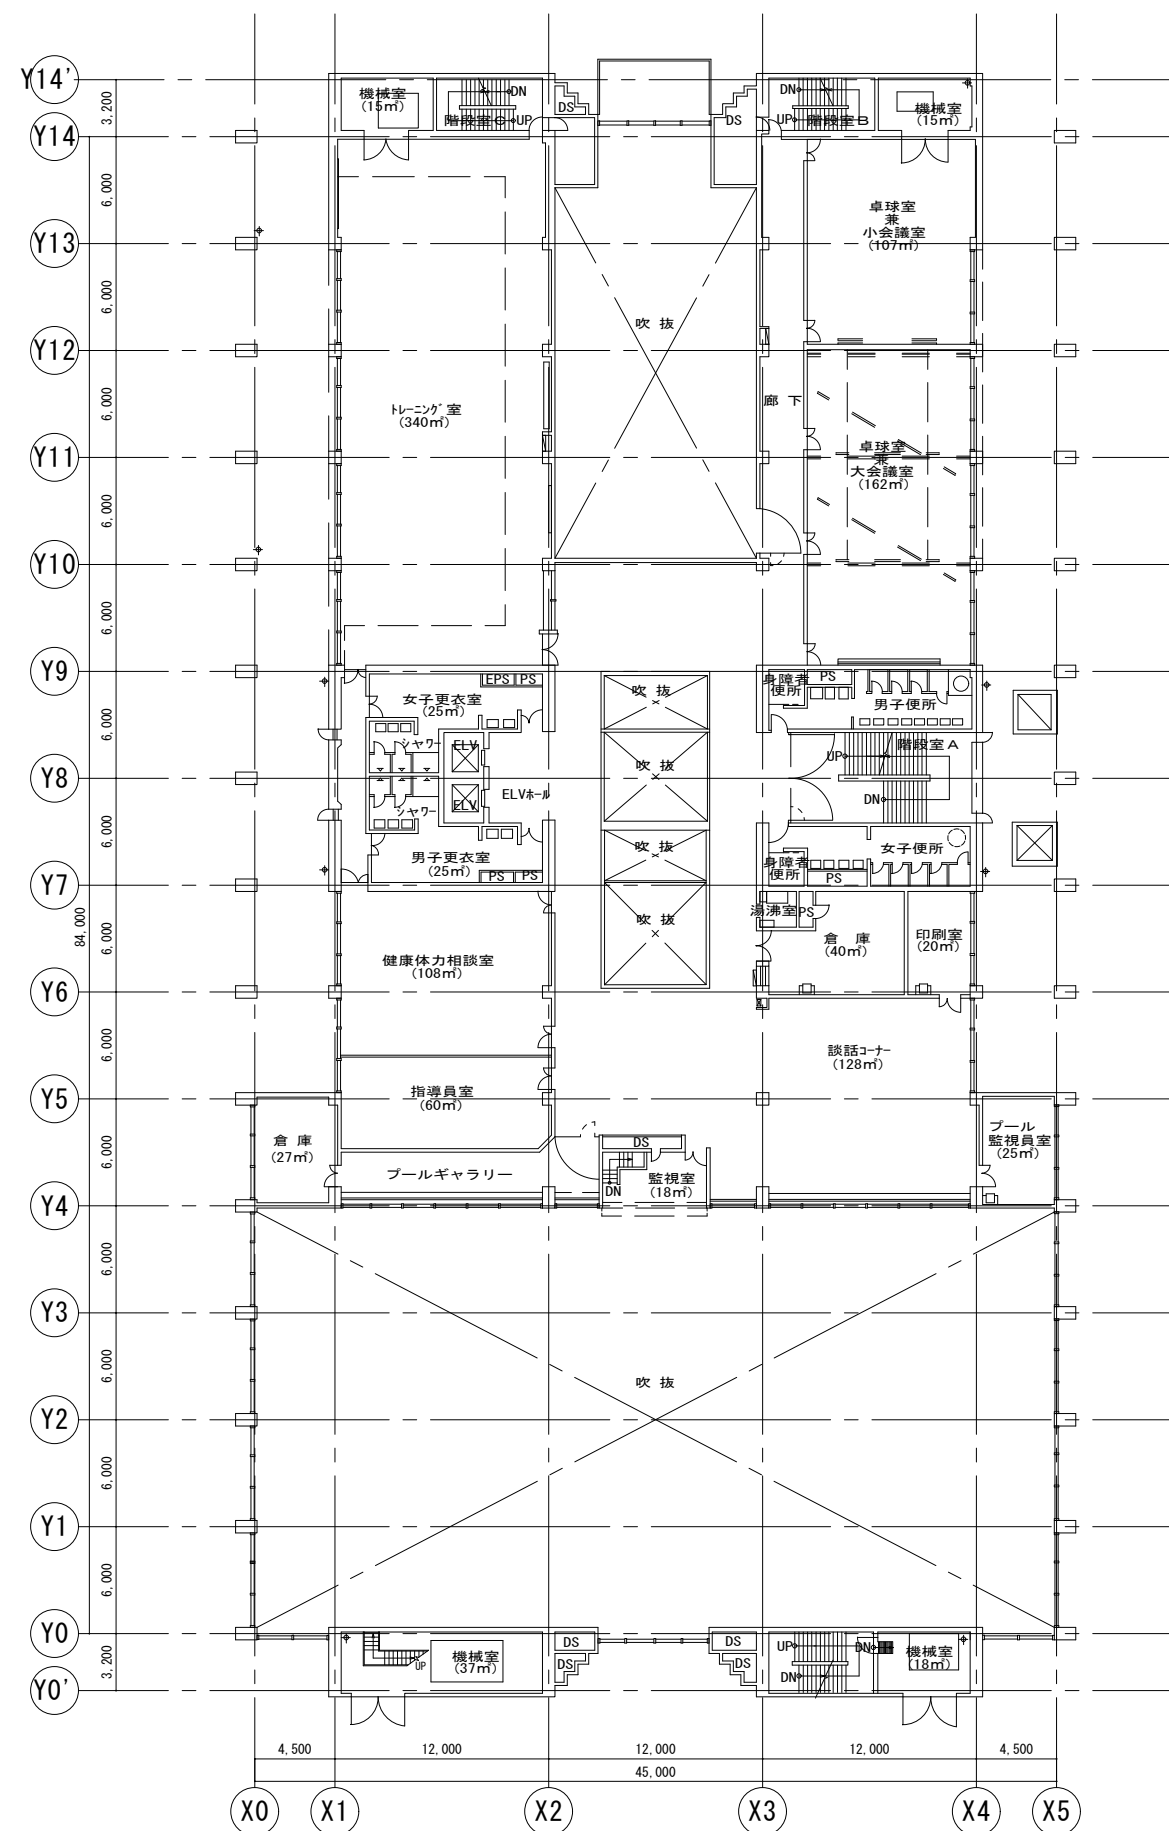


2ND FL 平面図 1/300

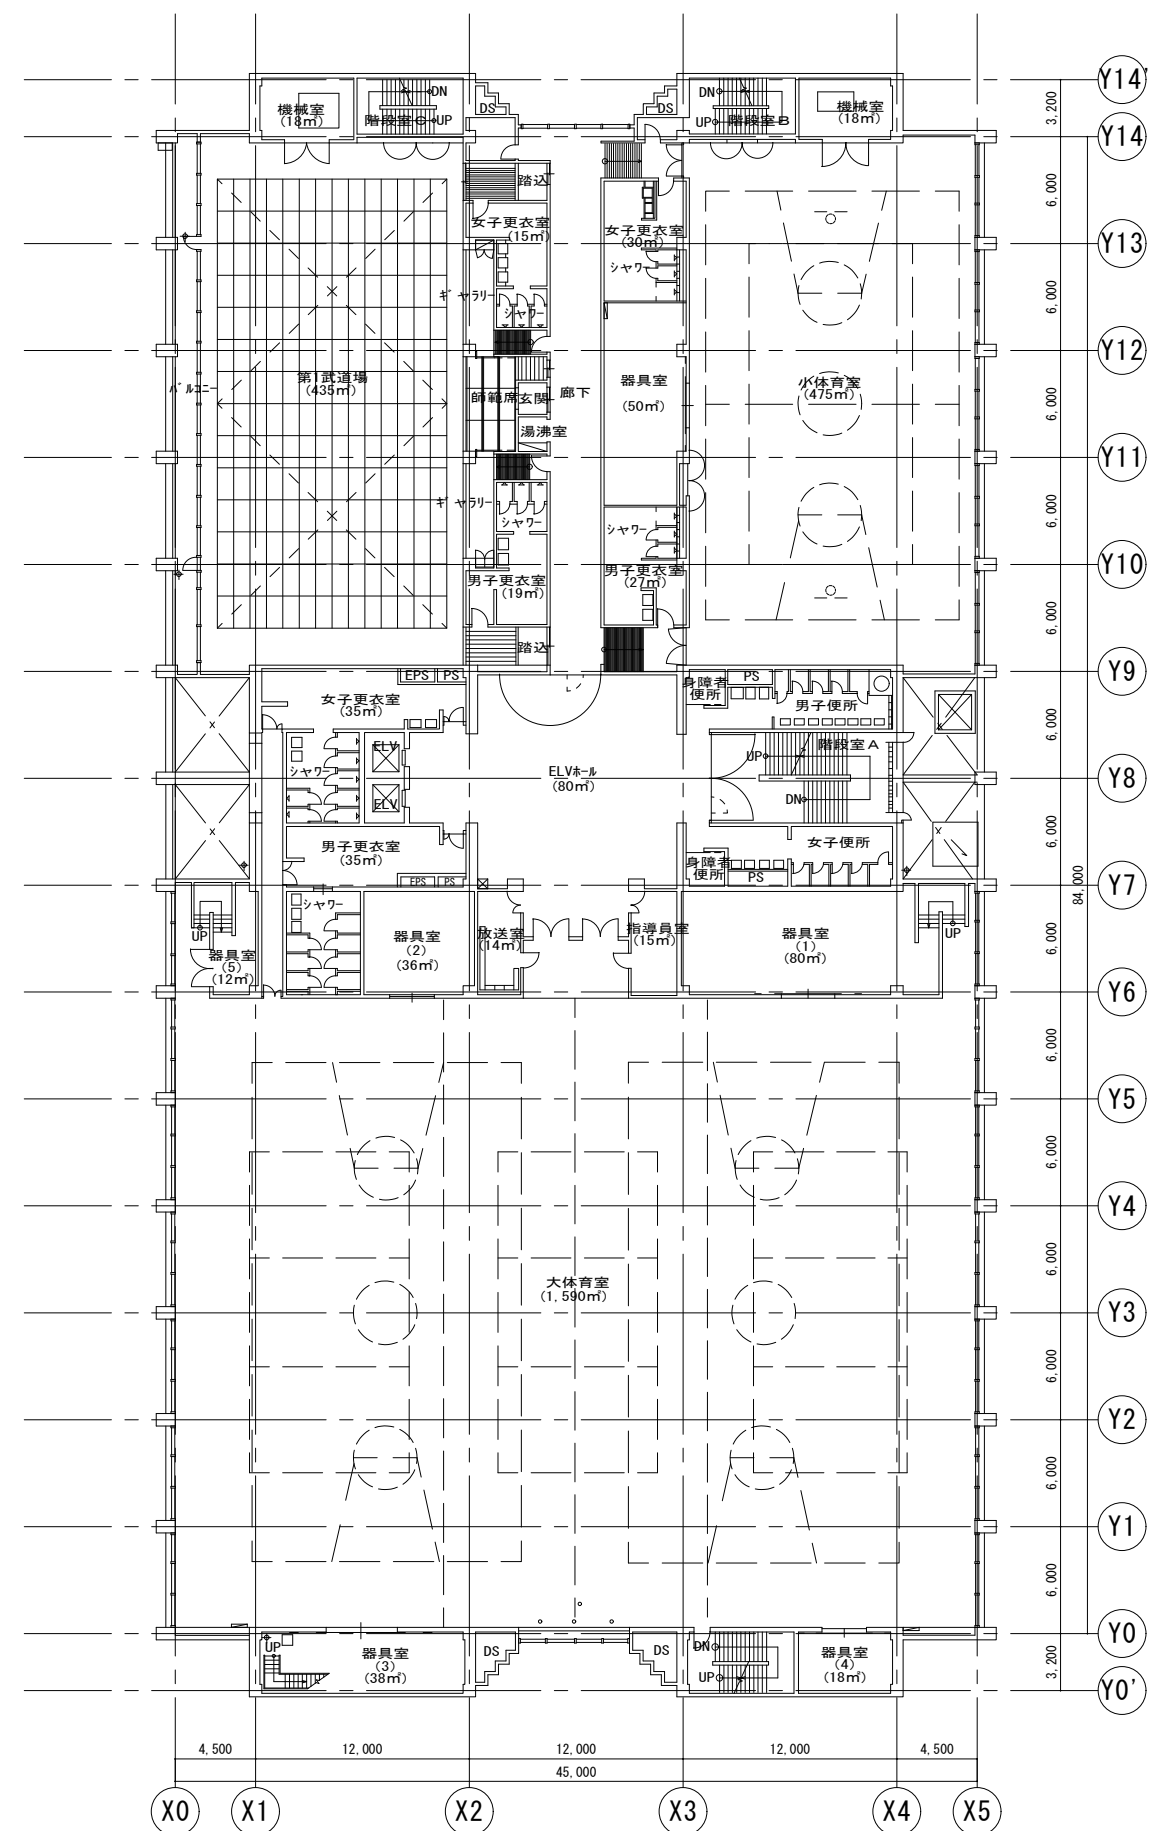


3RD FL 平面図 1/300

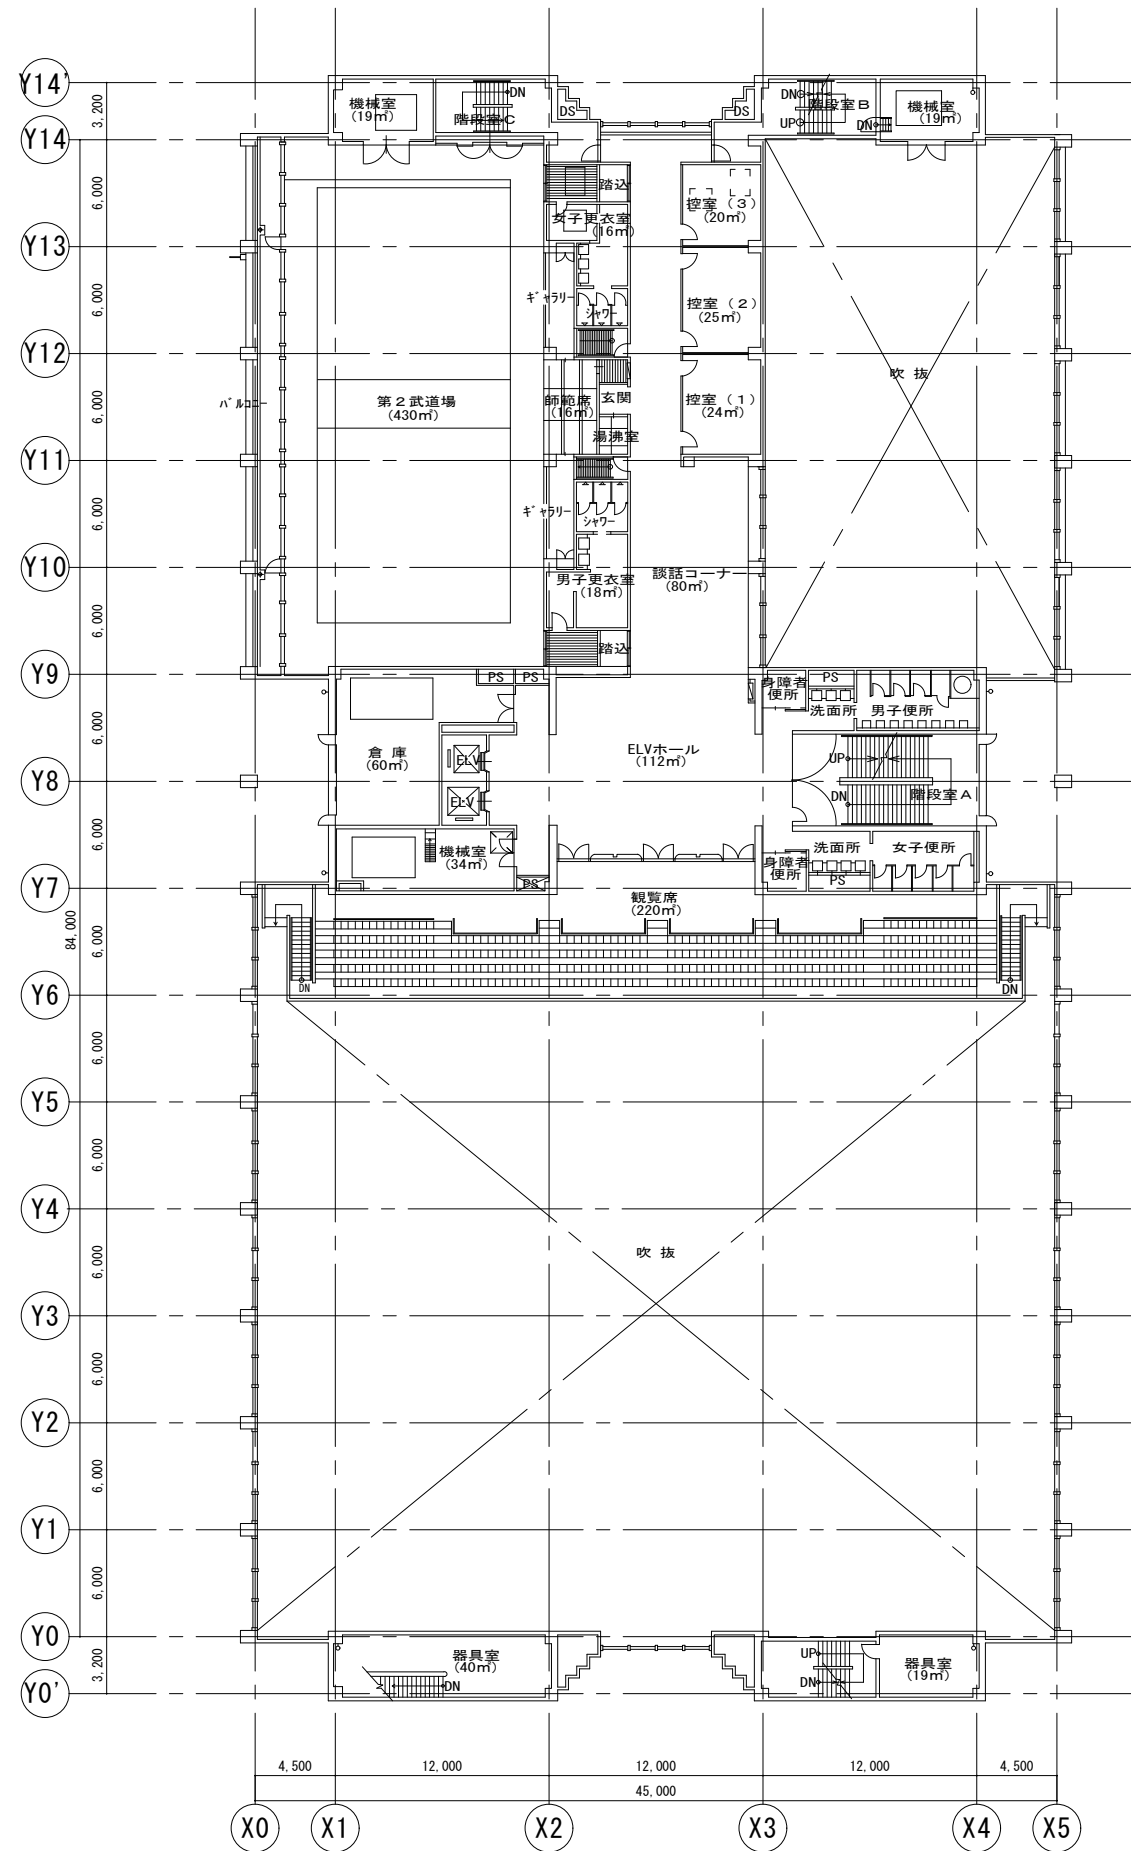

4TH FL 平面図 1/300

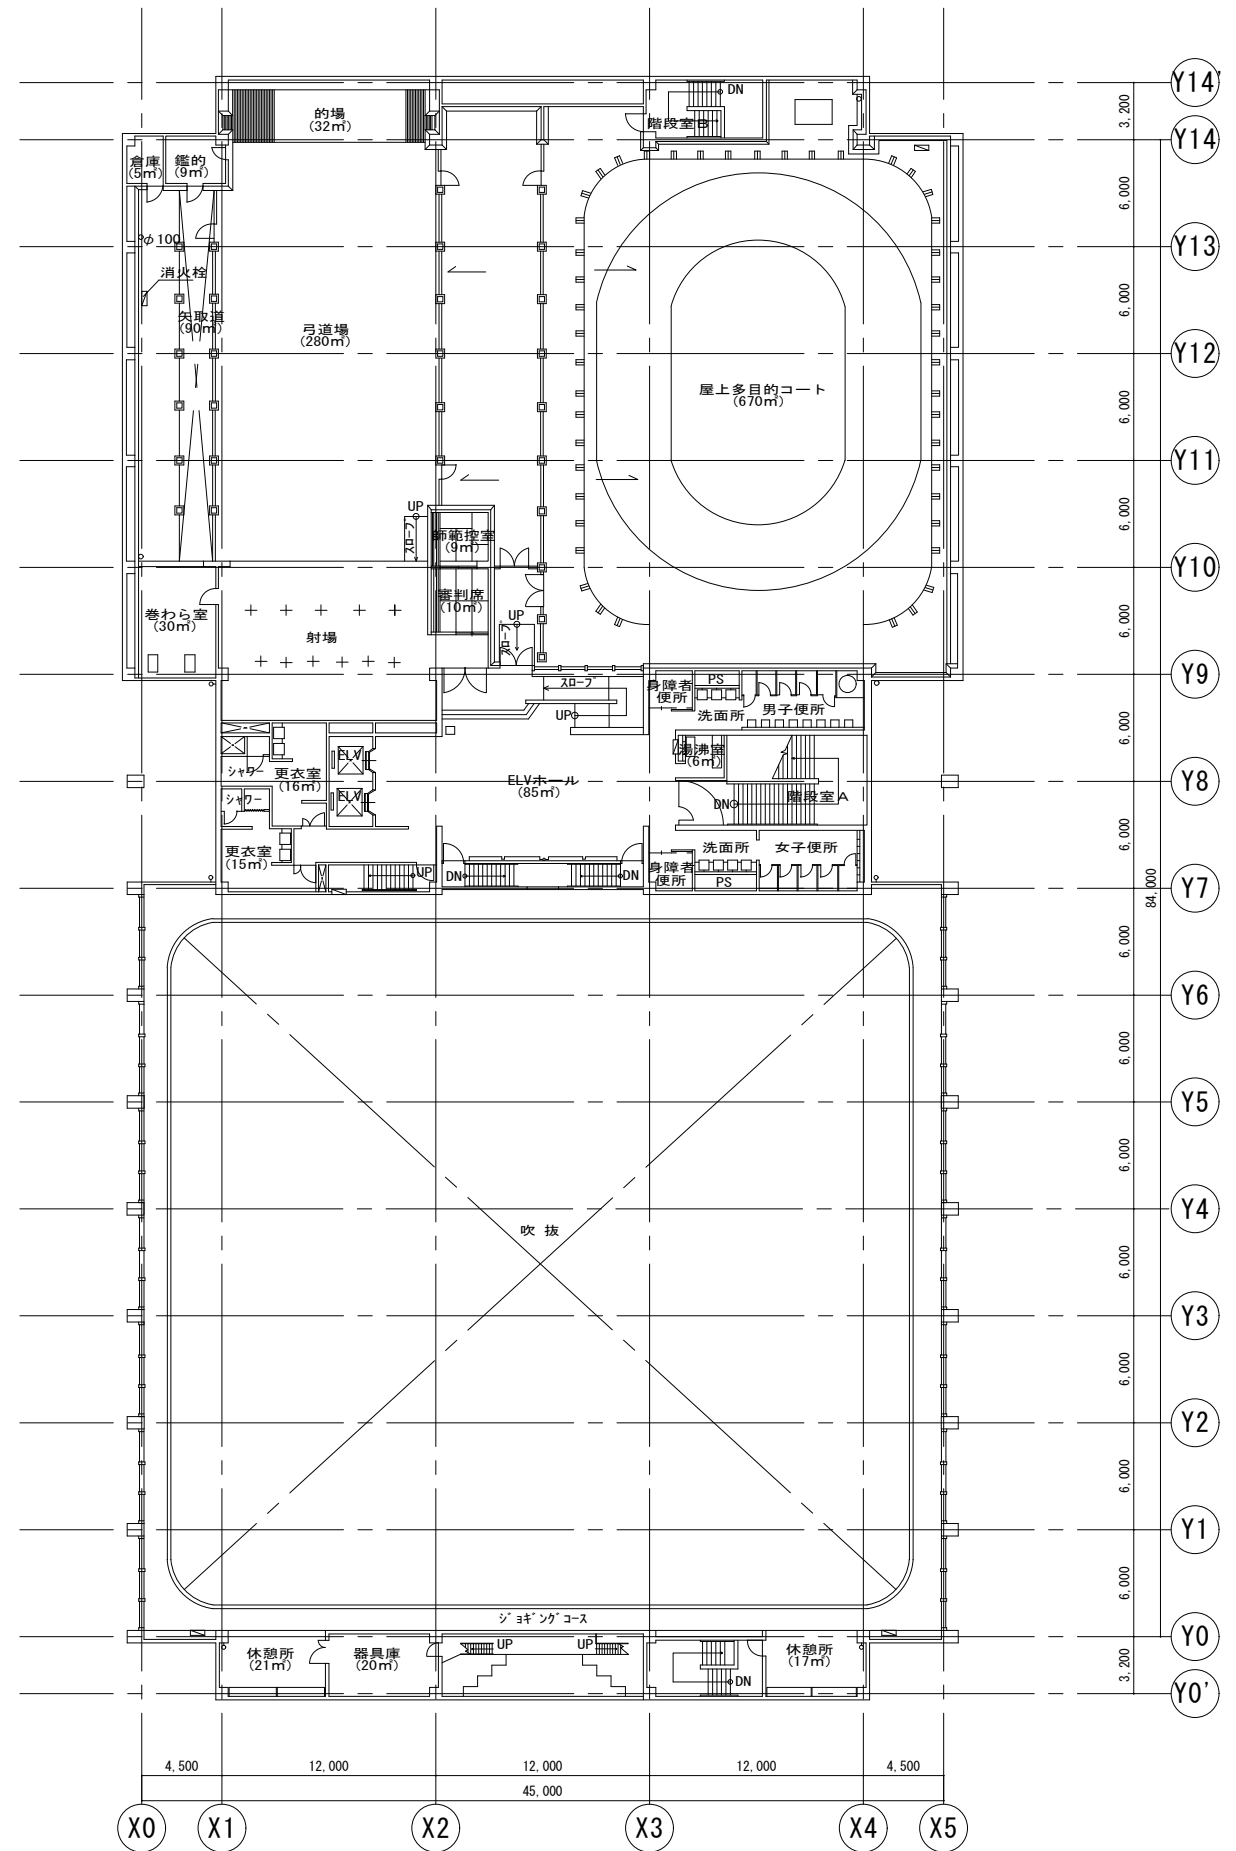

5TH FL 平面図 1/300

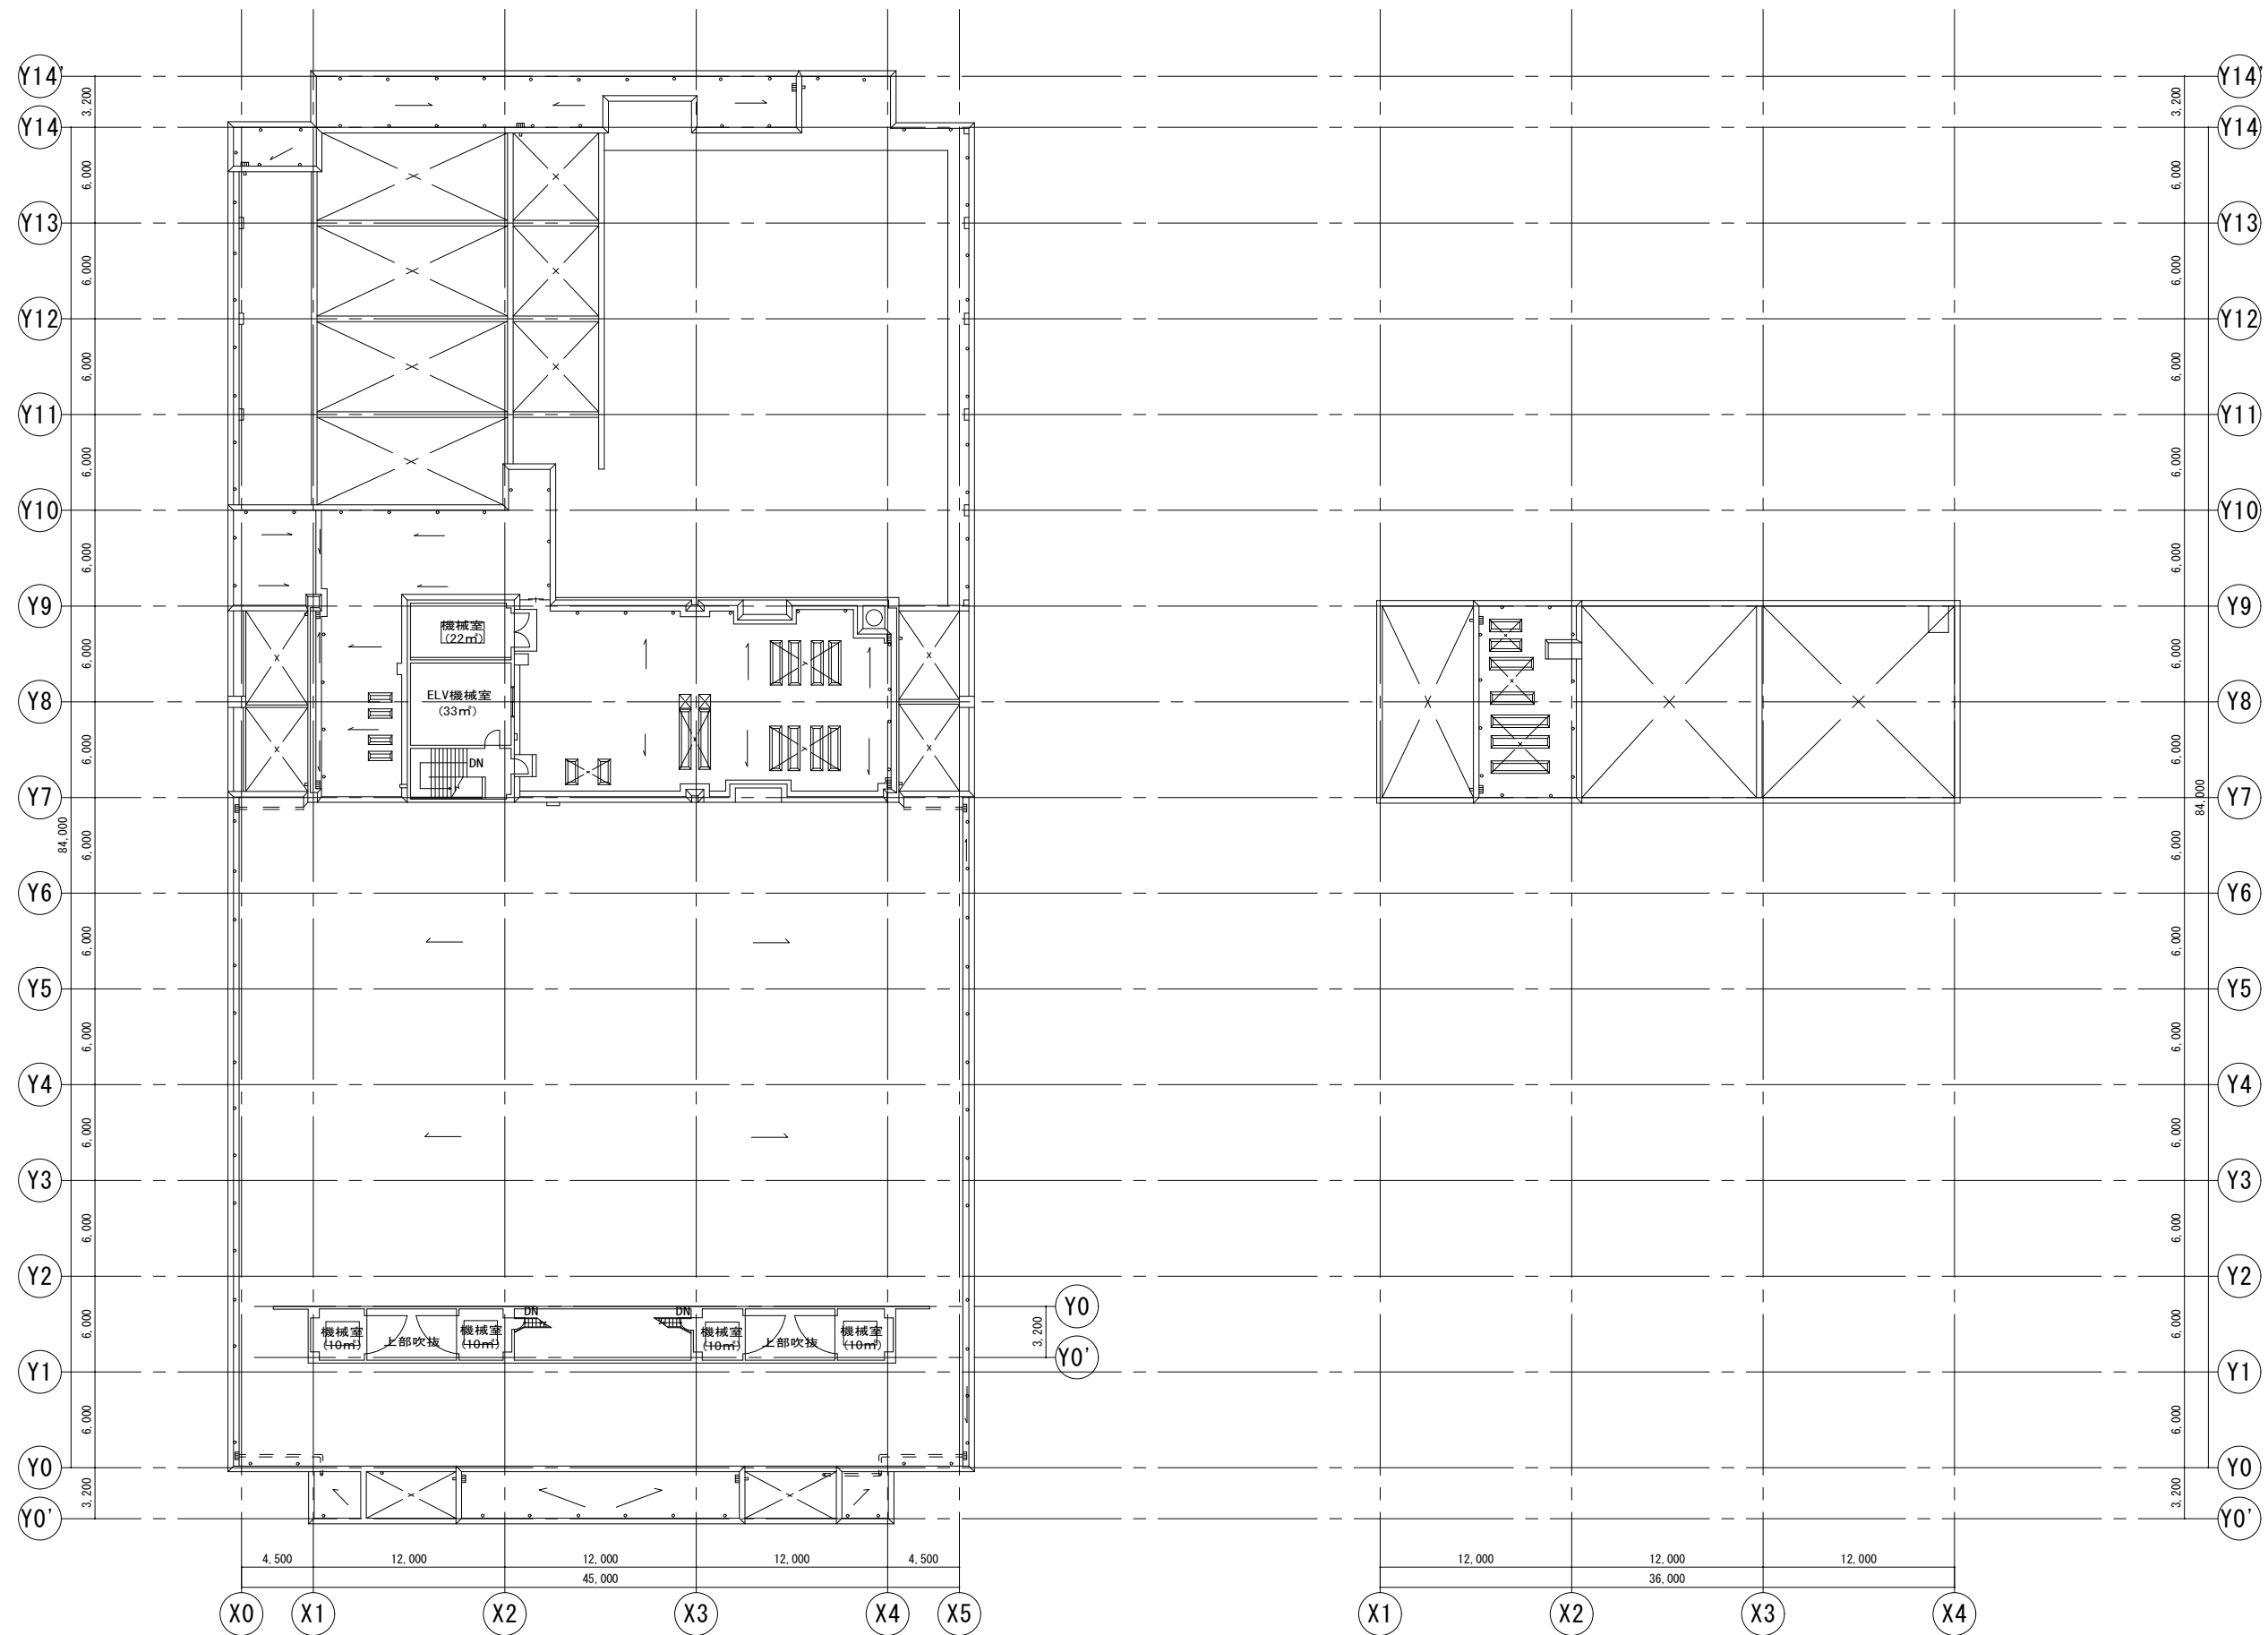

PH1 FL 平面図 1/300

PH ROOF FL 平面図 1/300