


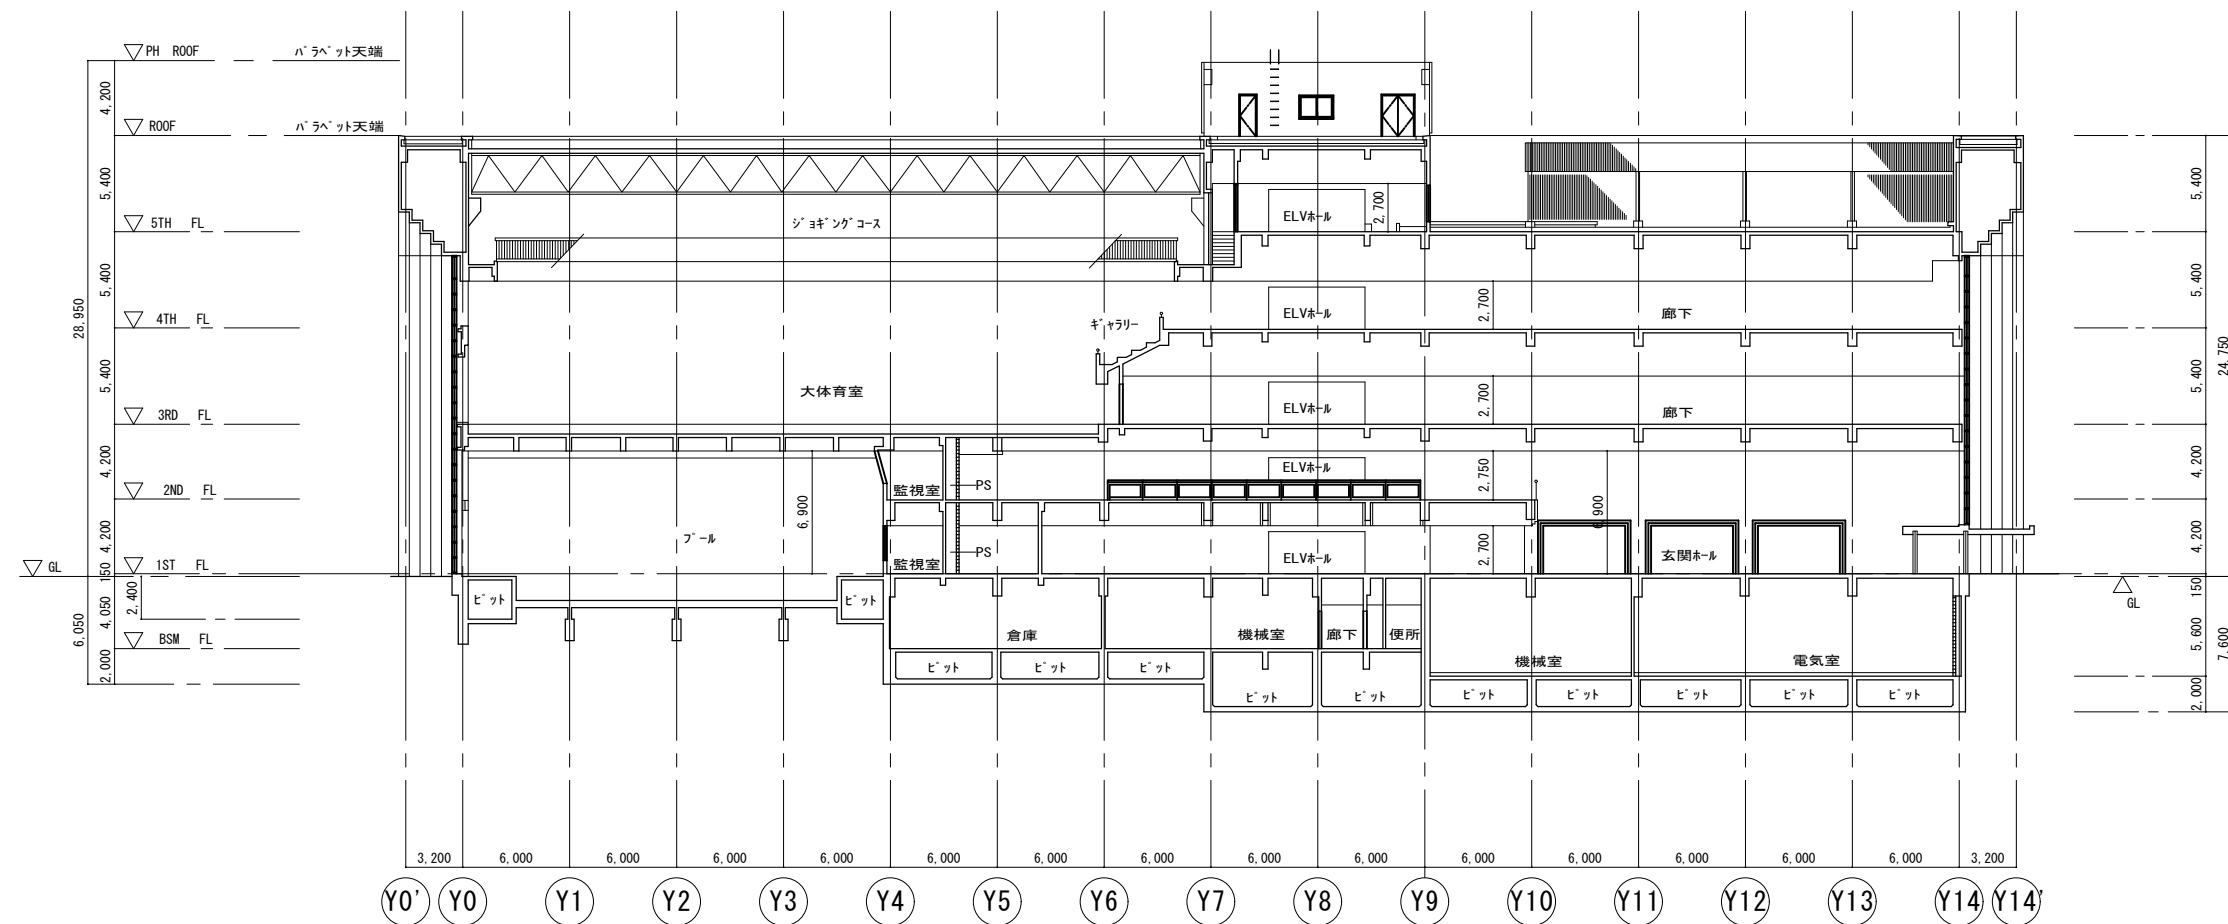

断面図 1/300